


182 DROMARA ROAD, DRUMLOUGH, HILLSBOROUGH, BT26 6QA

354641

**COPYRIGHT STATEMENT**  
 Except as otherwise permitted under the Copyright Designs and Patents Act 1988 this map may only be reproduced, stored or transmitted in any form or by any means, with the permission of Land & Property Services.

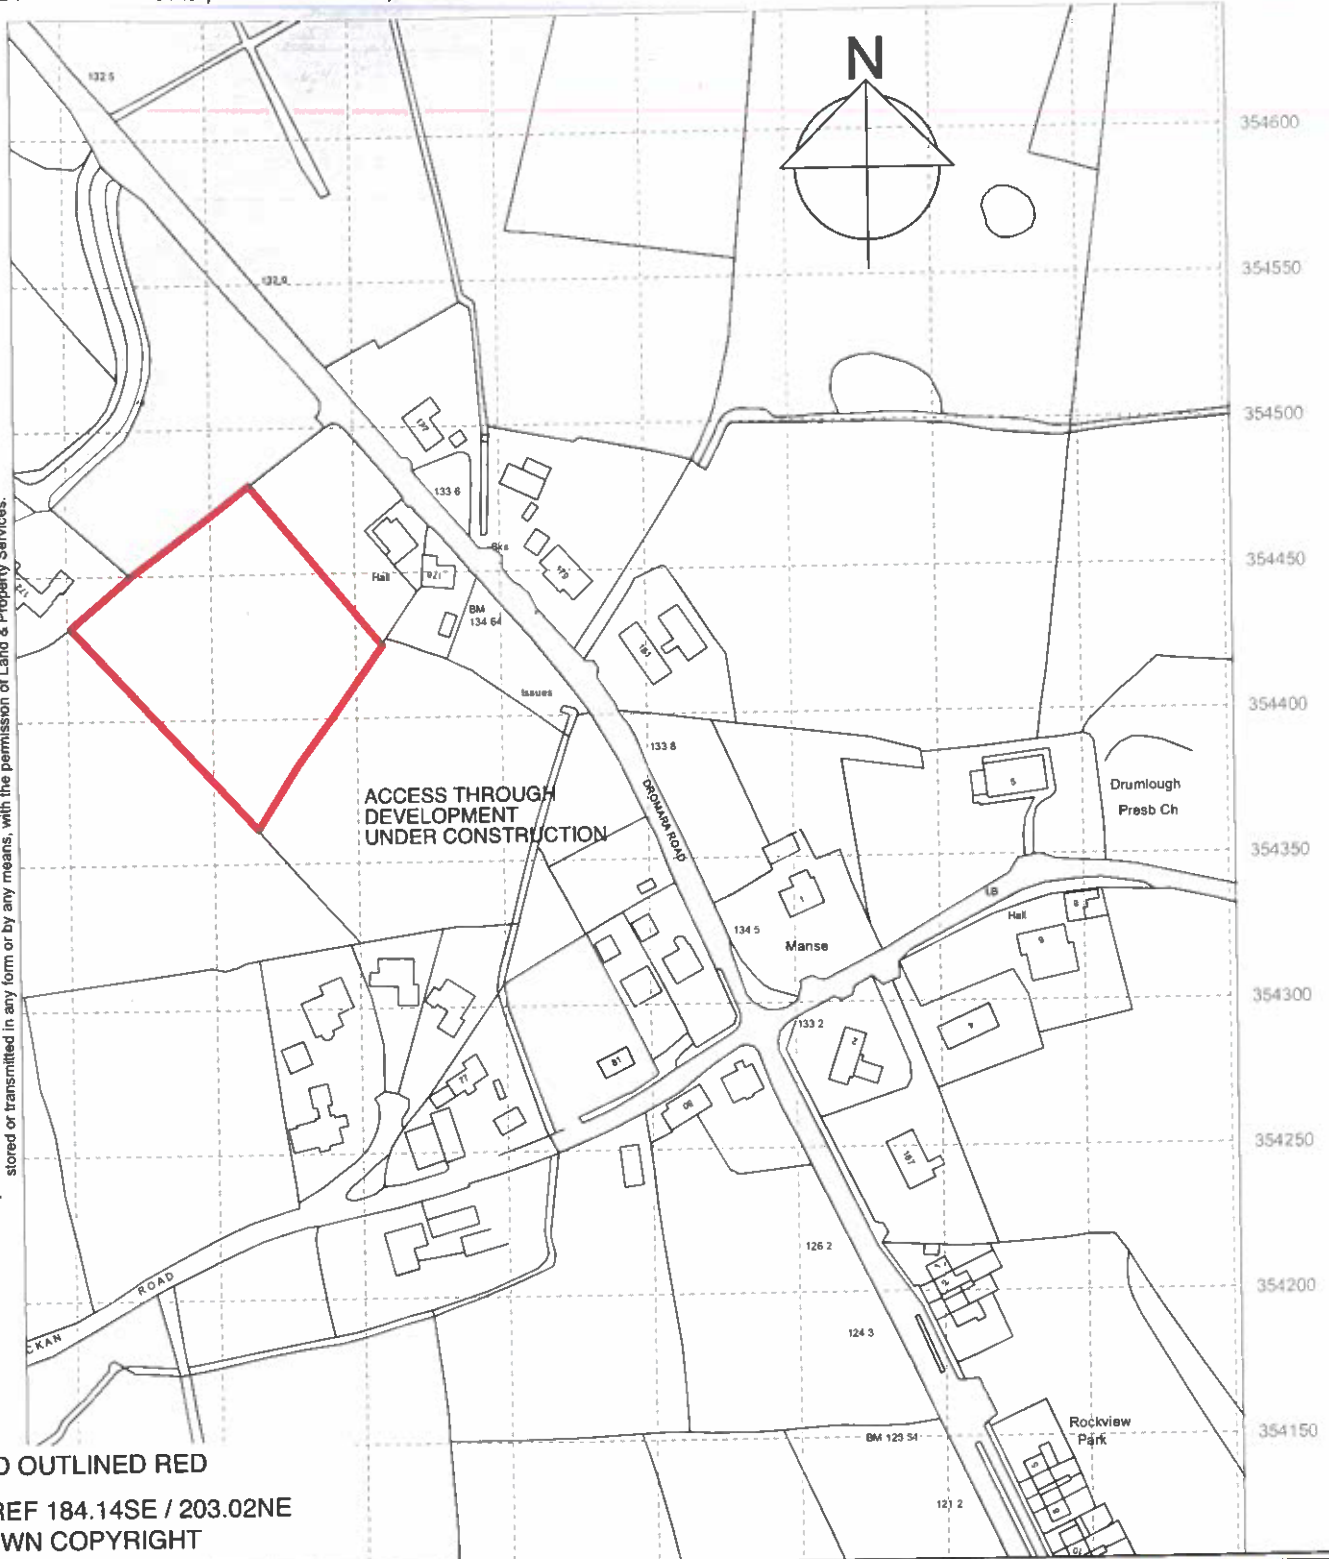

LAND OUTLINED RED  
 OS REF 184.14SE / 203.02NE  
 CROWN COPYRIGHT

<b>Client:</b>	[REDACTED]	<b>McCREADY   ARCHITECTS</b> Chartered Architects and Planning Consultants 8 Market Place Lisburn BT28 1AN T: 028 9266 2357 F: 028 9266 2263 E: mail@mccreadyarchitects.co.uk W: www.mccreadyarchitects.co.uk
<b>Project:</b>	LANDS AT DRUMLOUGH HILLSBOROUGH	
<b>Drawing:</b>	LCCC LOCAL DEVELOPMENT PLAN SUBMISSION	
<b>Scale:</b>	1.2500	
<b>Date:</b>	09.01.2020	
<b>Drawing No:</b>	07.20 / 01	<b>Rev:</b>